
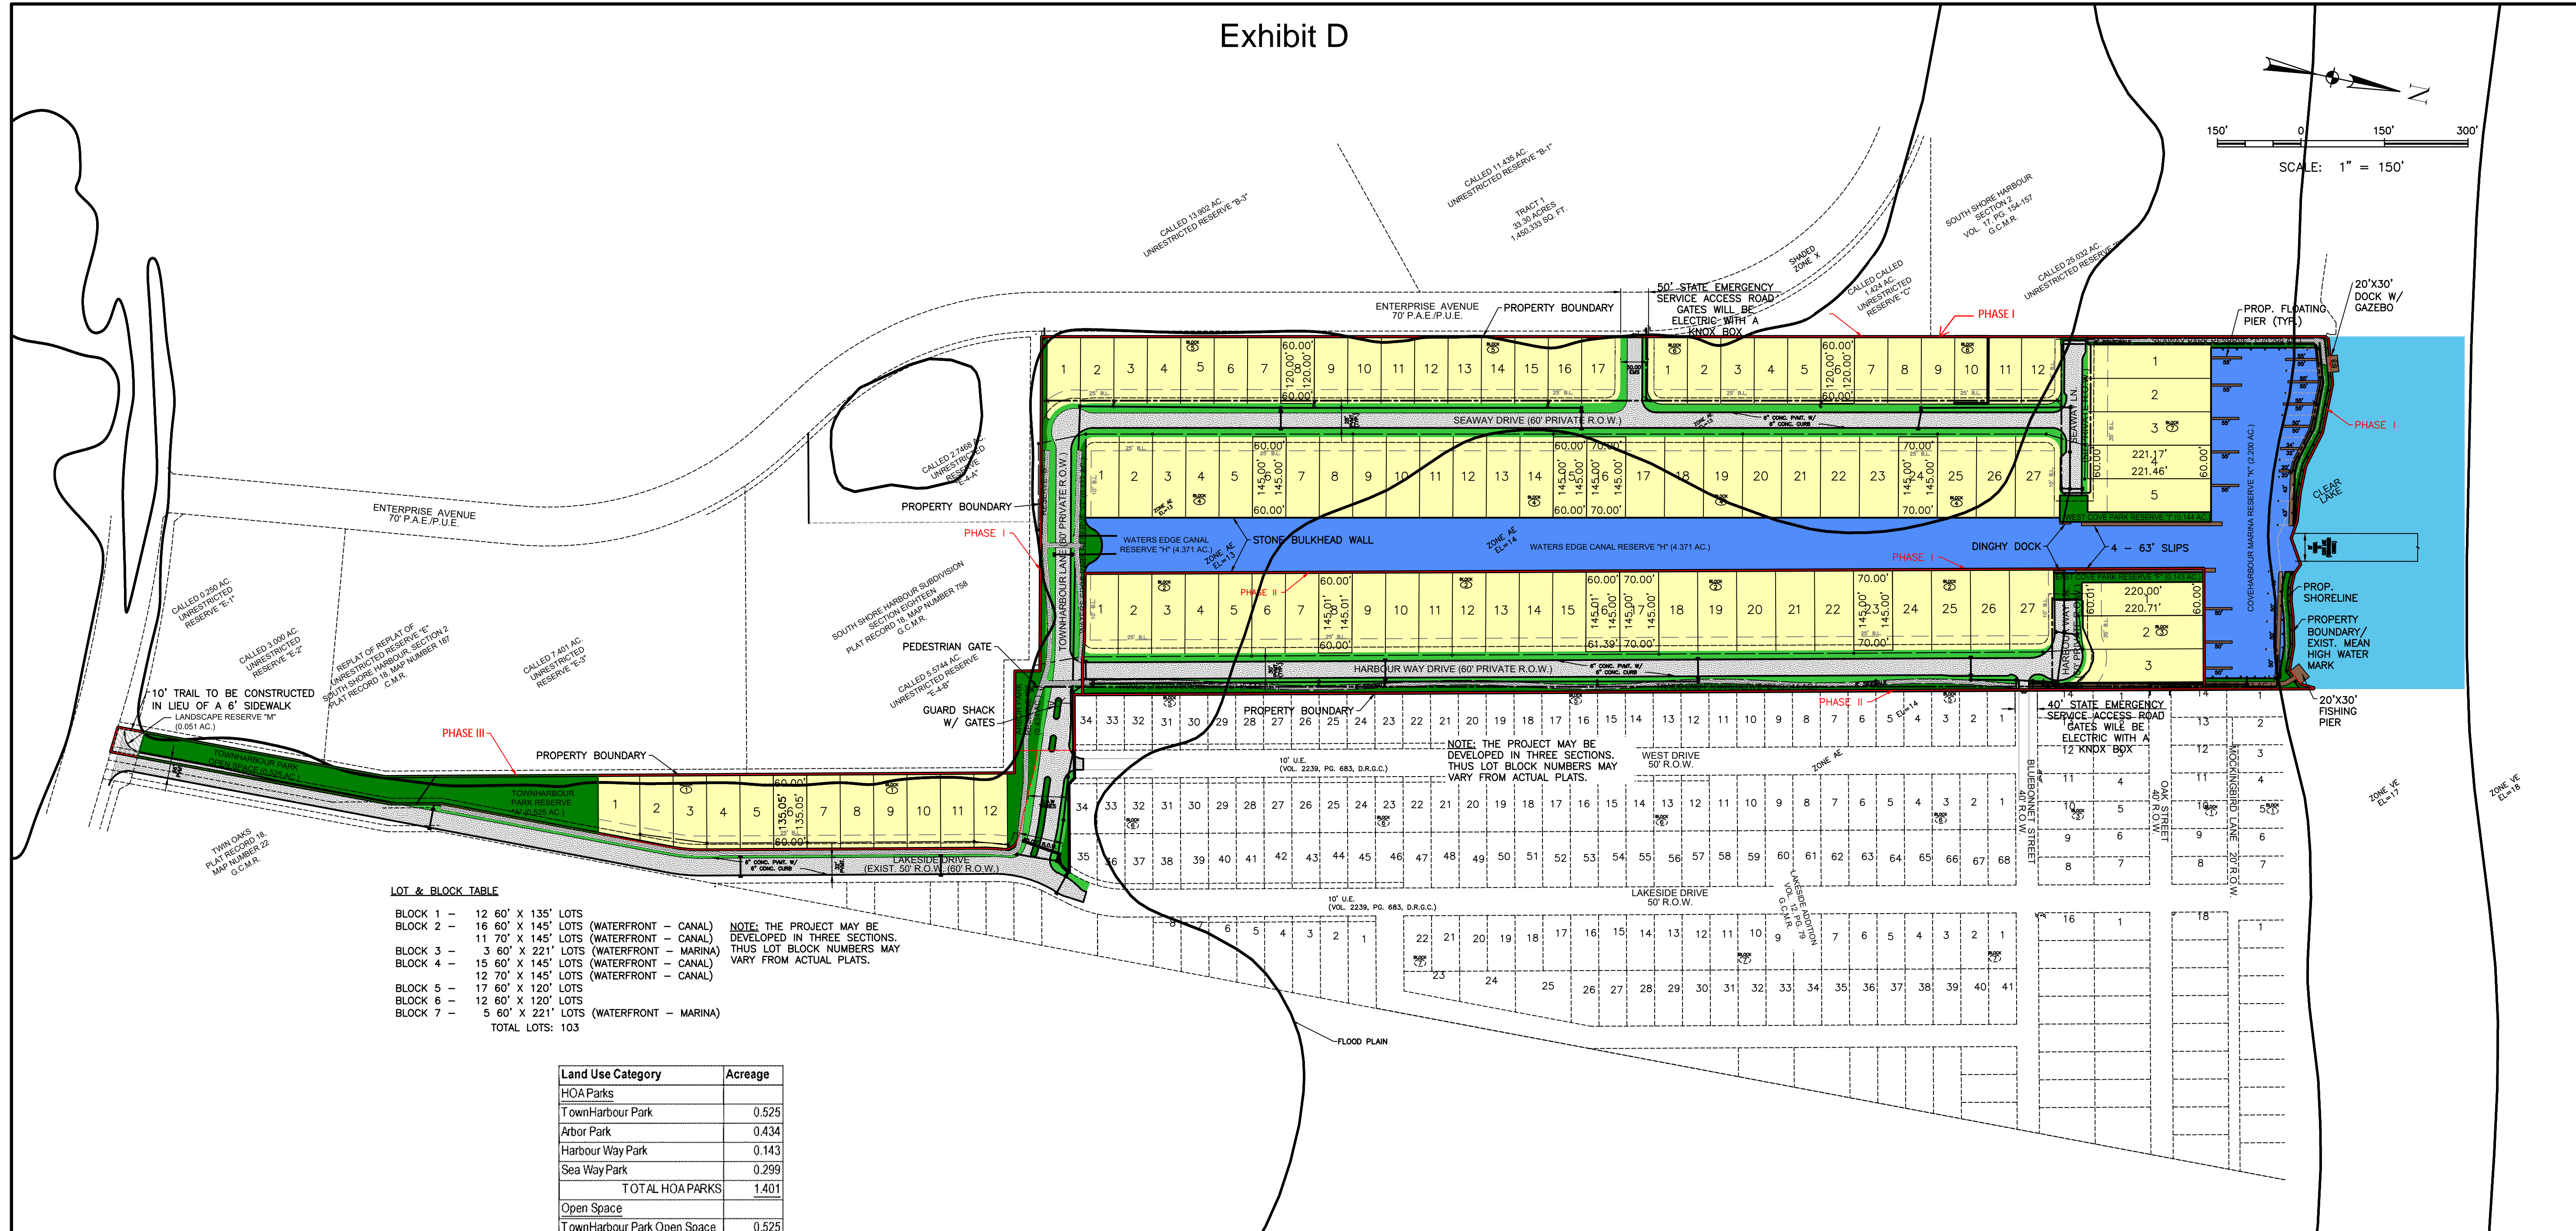


Exhibit D

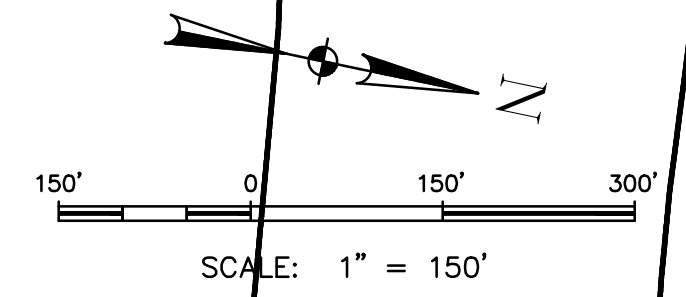

LOT & BLOCK TABLE

BLOCK 1	-	12 60' X 135' LOTS
BLOCK 2	-	16 60' X 145' LOTS (WATERFRONT - CANAL)
BLOCK 3	-	11 70' X 145' LOTS (WATERFRONT - CANAL)
BLOCK 4	-	3 60' X 221' LOTS (WATERFRONT - MARINA)
BLOCK 5	-	12 70' X 145' LOTS (WATERFRONT - CANAL)
BLOCK 6	-	17 60' X 120' LOTS
BLOCK 7	-	12 60' X 120' LOTS
BLOCK 8	-	5 60' X 221' LOTS (WATERFRONT - MARINA)
		TOTAL LOTS: 103

NOTE: THE PROJECT MAY BE DEVELOPED IN THREE SECTIONS. THUS LOT BLOCK NUMBERS MAY VARY FROM ACTUAL PLATS.

Land Use Category	Acree
HOA Parks	
TownHarbour Park	0.525
Arbor Park	0.434
Harbour Way Park	0.143
Sea Way Park	0.299
TOTAL HOA PARKS	1.401
Open Space	
TownHarbour Park Open Space	0.525
Trails End Park	0.544
East Cove Park	0.143
Waters Edge Park	0.122
West Cove Park	0.144
Landscape Reserve M	0.051
Cove Harbour Marina	2.2
Waters Edge Canal	4.371
TOTAL OPEN SPACE	8.1

DANNENBAUM
ENGINEERING CORPORATION
 T.B.P.E. FIRM REGISTRATION #392
 3100 WEST ALABAMA HOUSTON, TX 77098 (713) 520-9570

GALVESTON COUNTY
TOWNHARBOUR ESTATES
 LEAGUE CITY, TEXAS

GENERAL PLAN

DESIGN BY: ESW	DATE: 6/14/2021	SHEET No. 01 OF 01
DRAWN BY: ESW	HORIZ: 1" = 150'	JOB No. 4899-01
APPROVED: JAC	VERT:	